

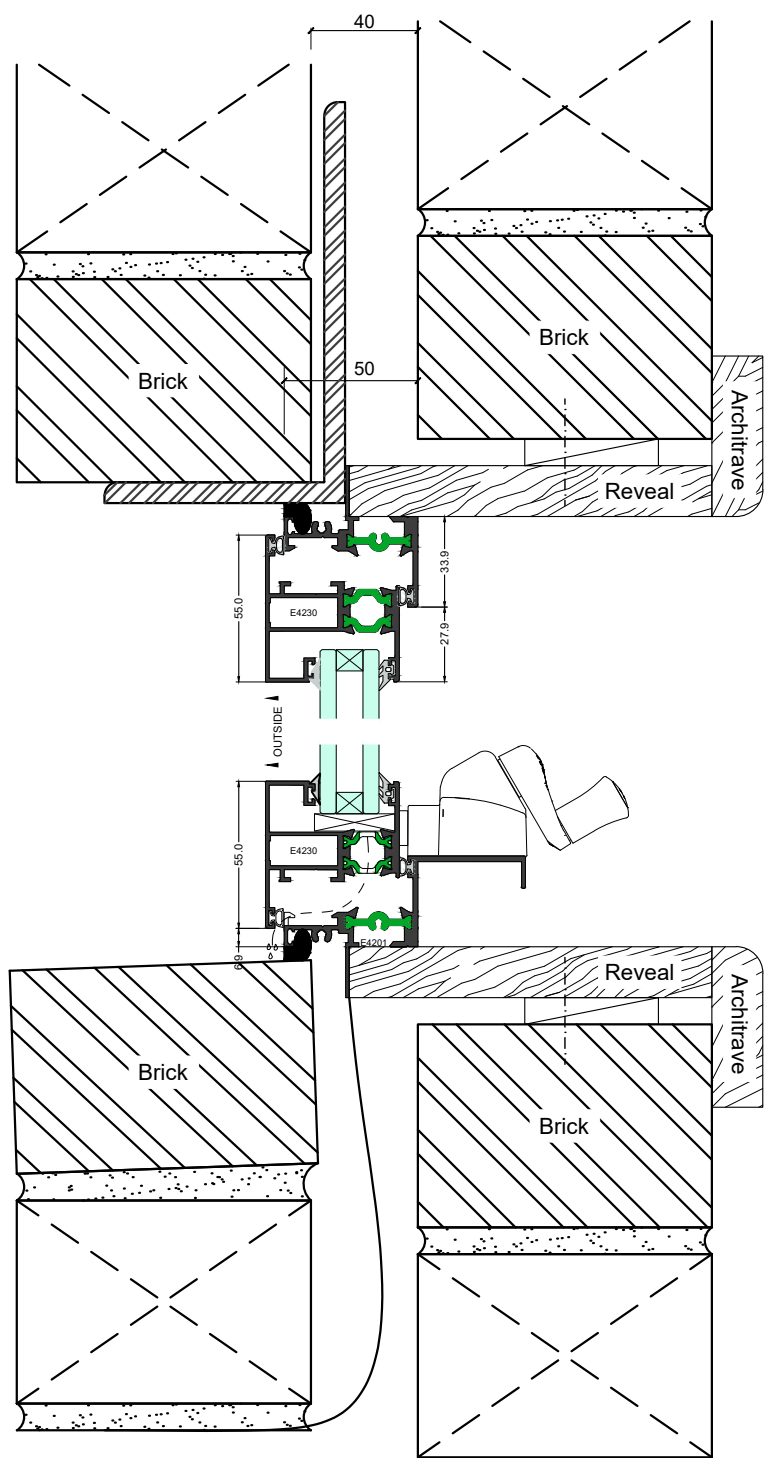
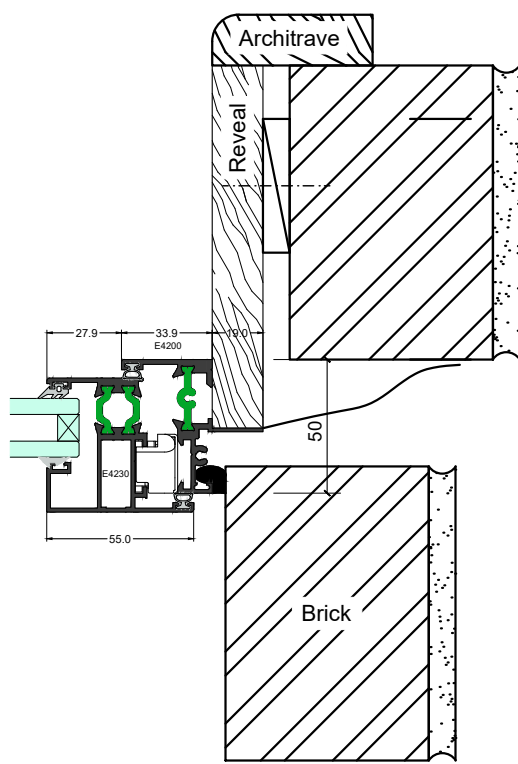


Wall Connection Detail


-

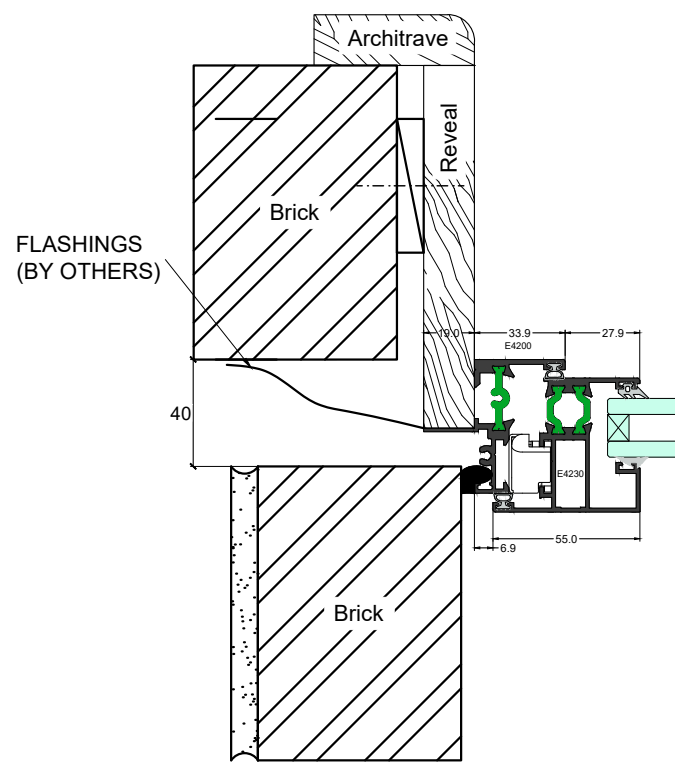




Elevation Section 1-1

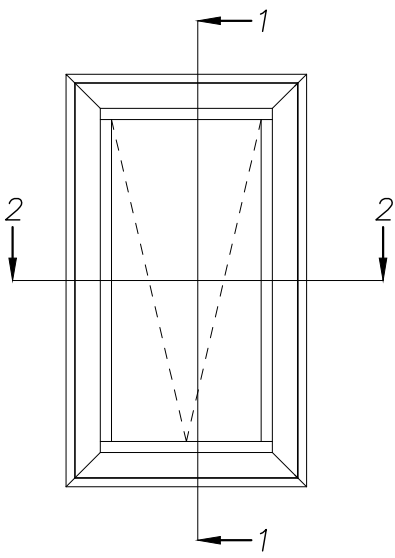

Plan Section 2-2

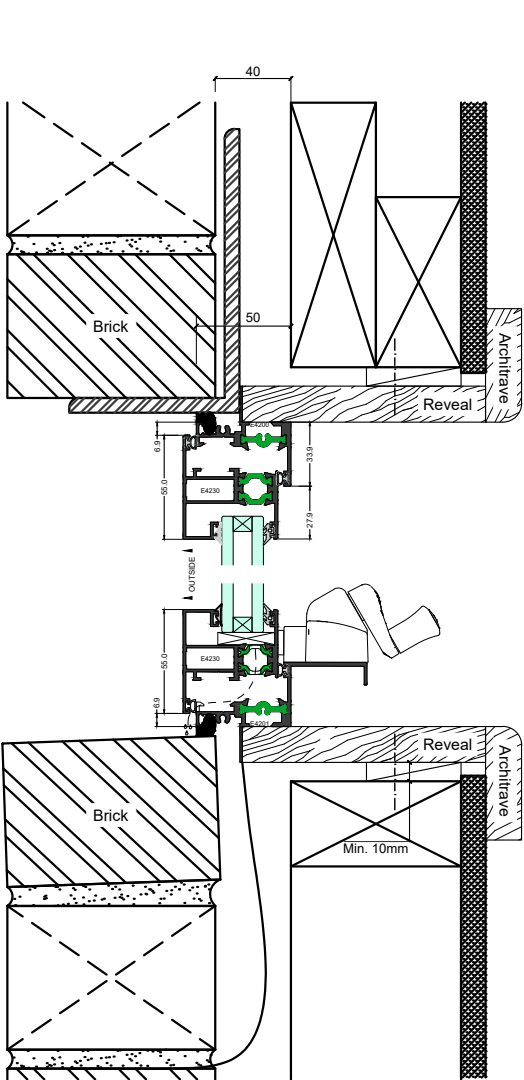

Elevation Section 1-1

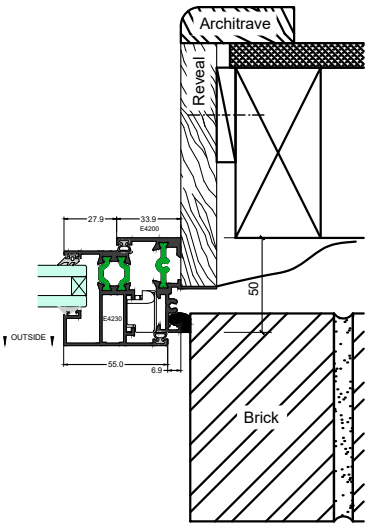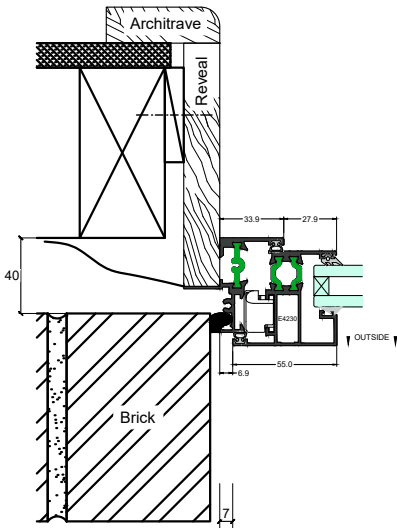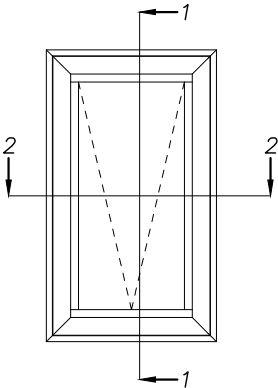

Plan Section 2-2