


EC65TB



Wall Connection Detail

Casment


Outward open

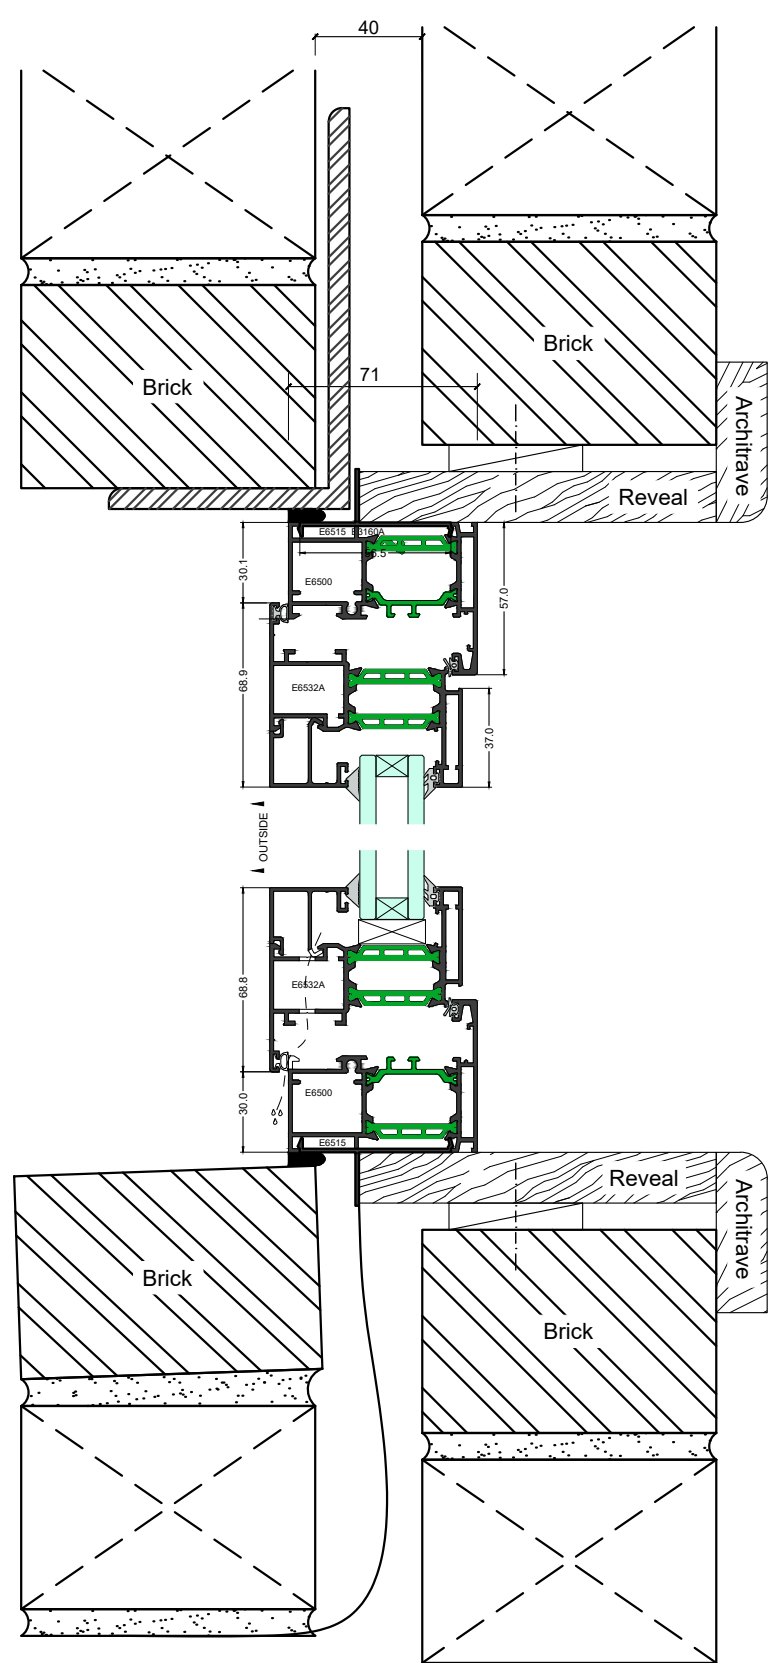


Elevation Section 1-1

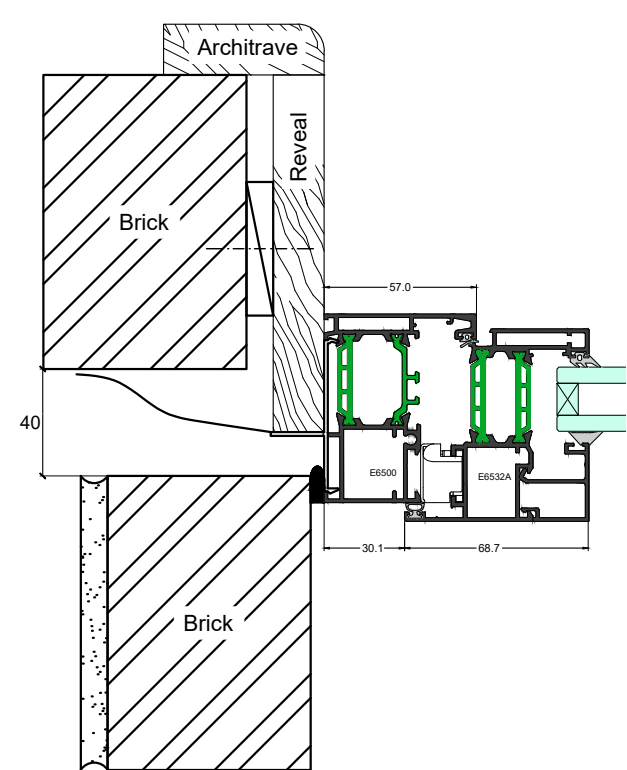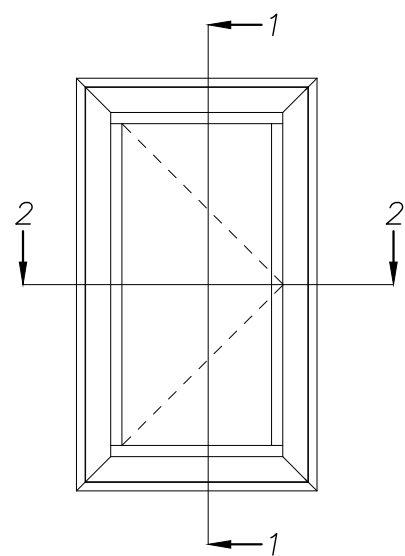

OUTSIDE

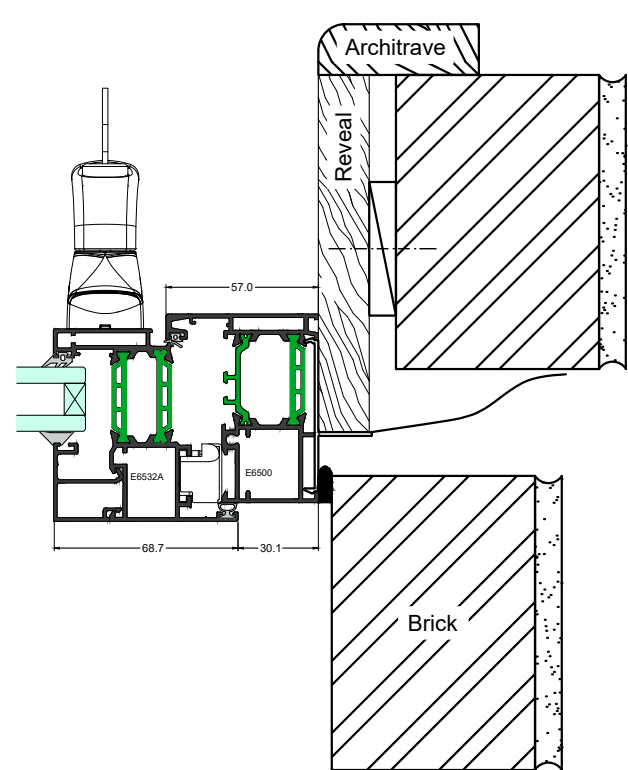


Plan Section 2-2

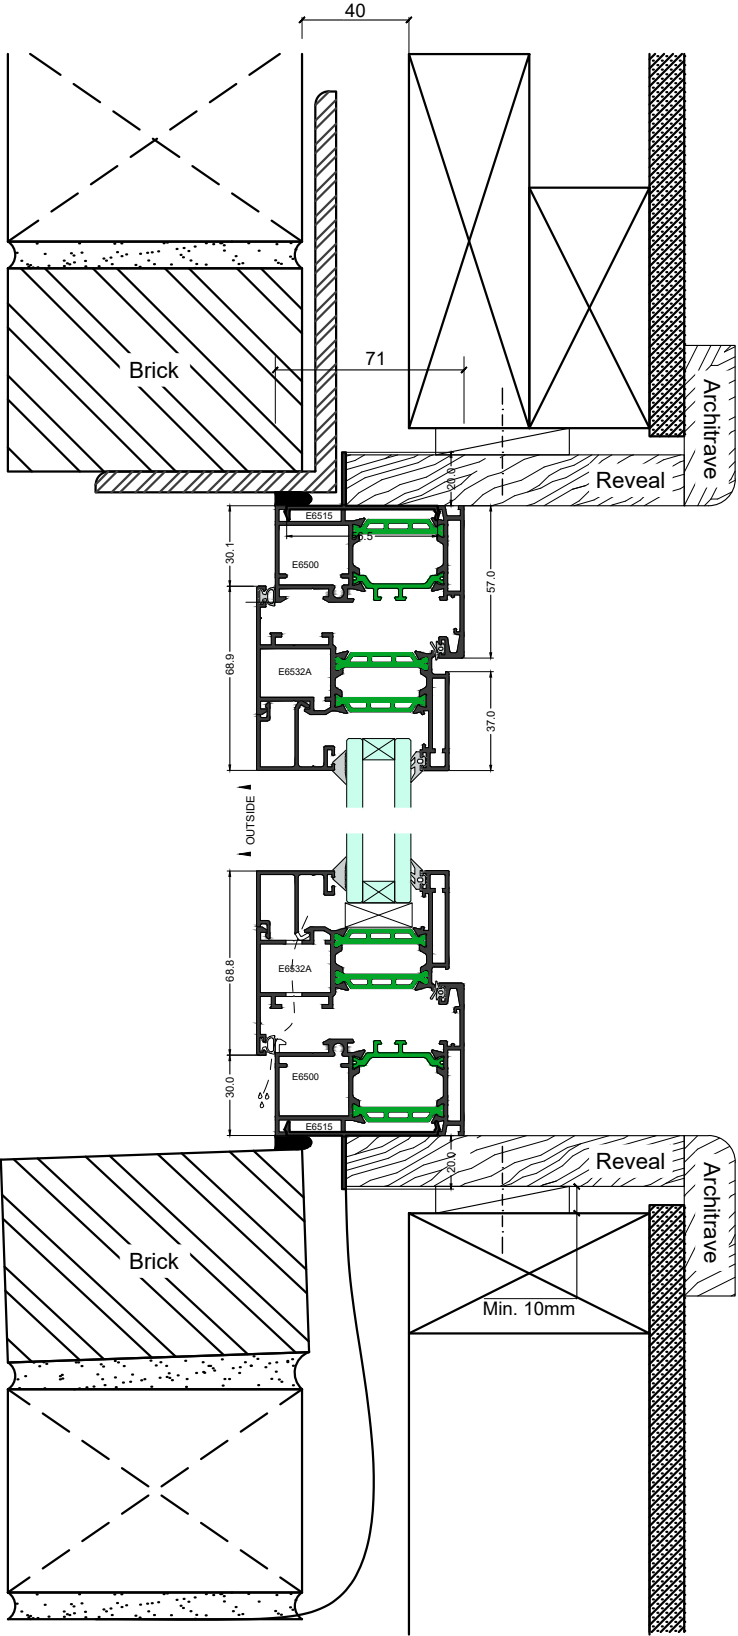




Elevation Section 1-1




Plan Section 2-2

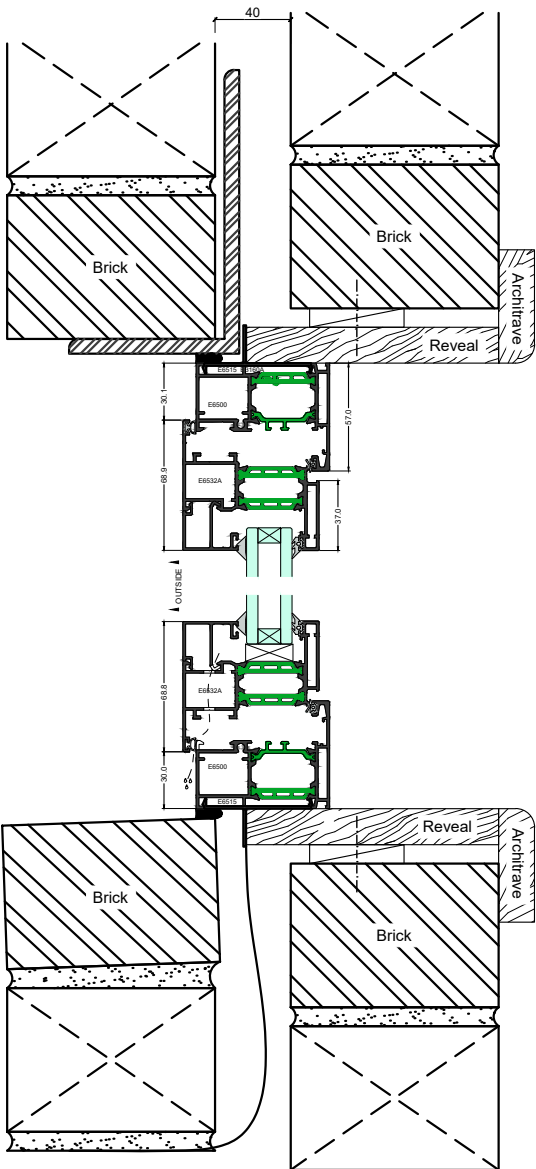




Elevation Section 1-1

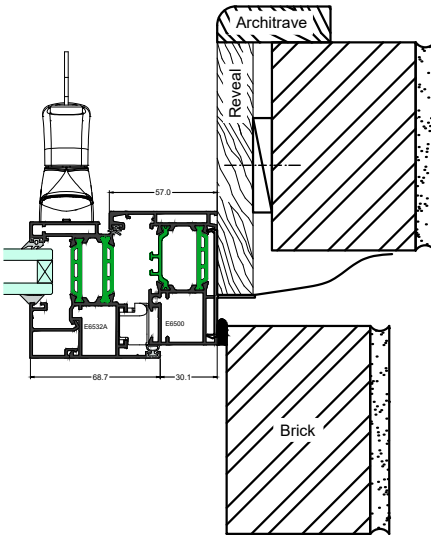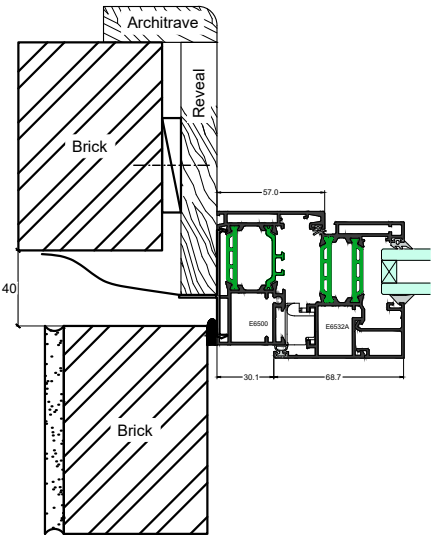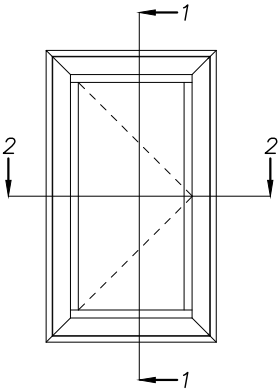

Plan Section 2-2

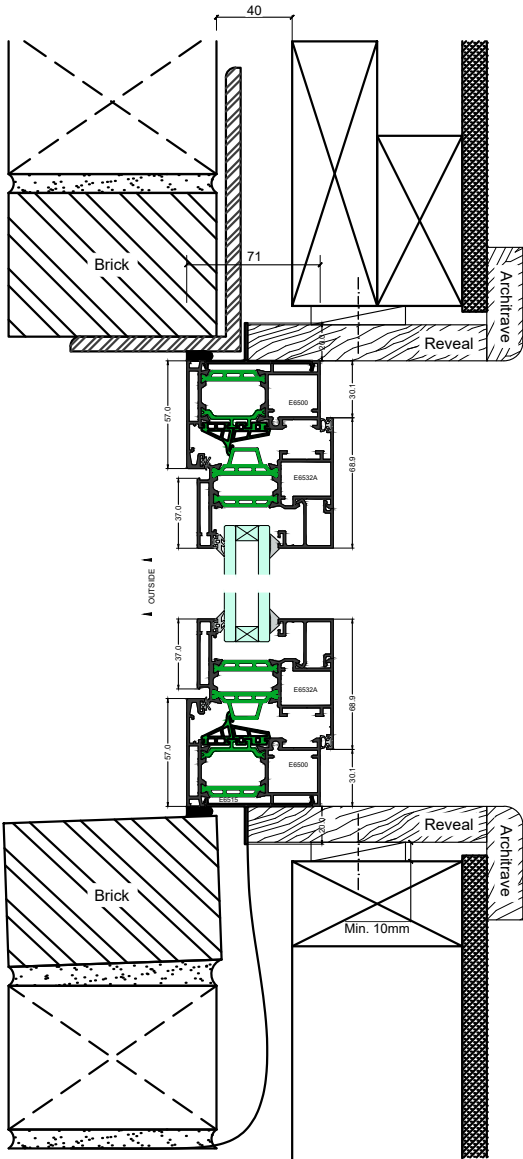

Elevation Section 1-1

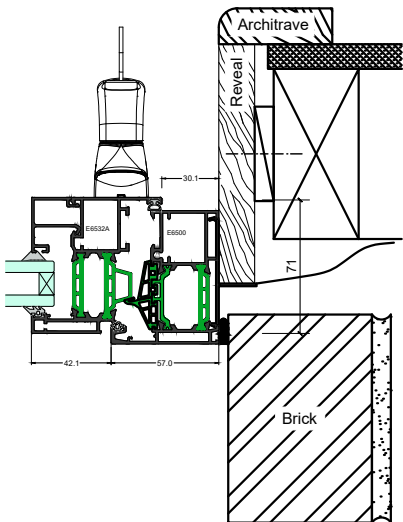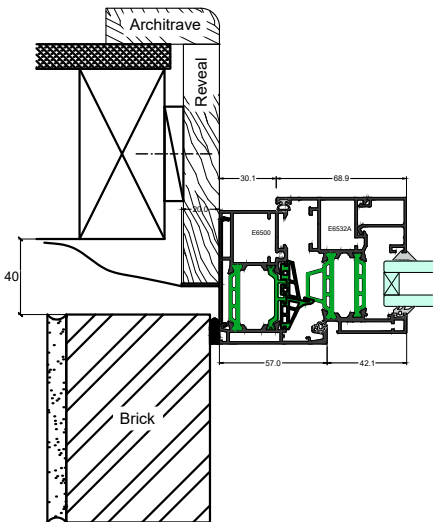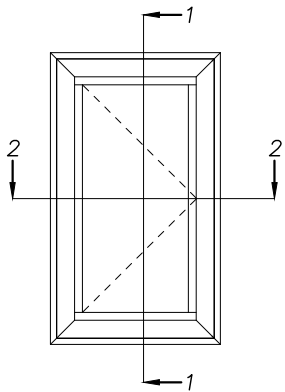

Plan Section 2-2