


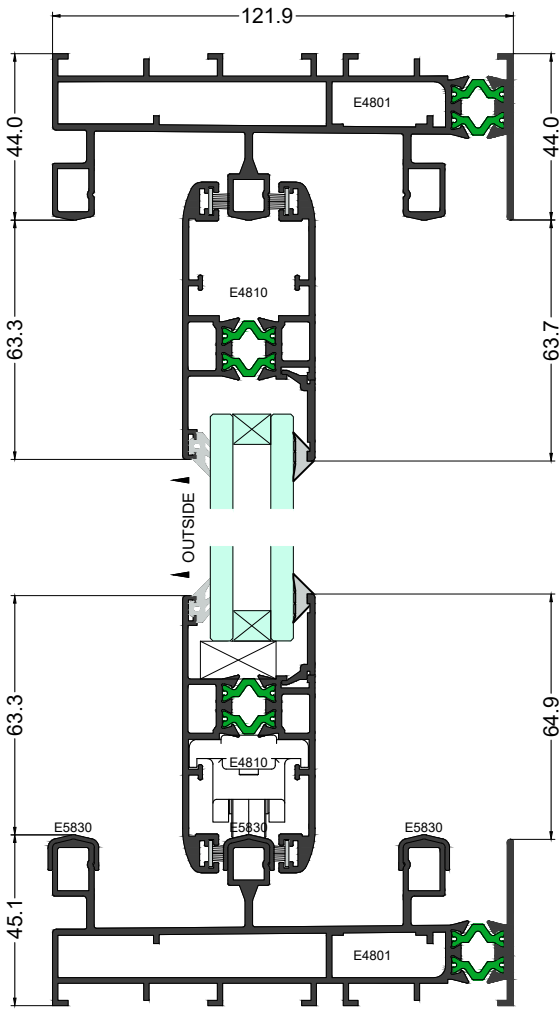


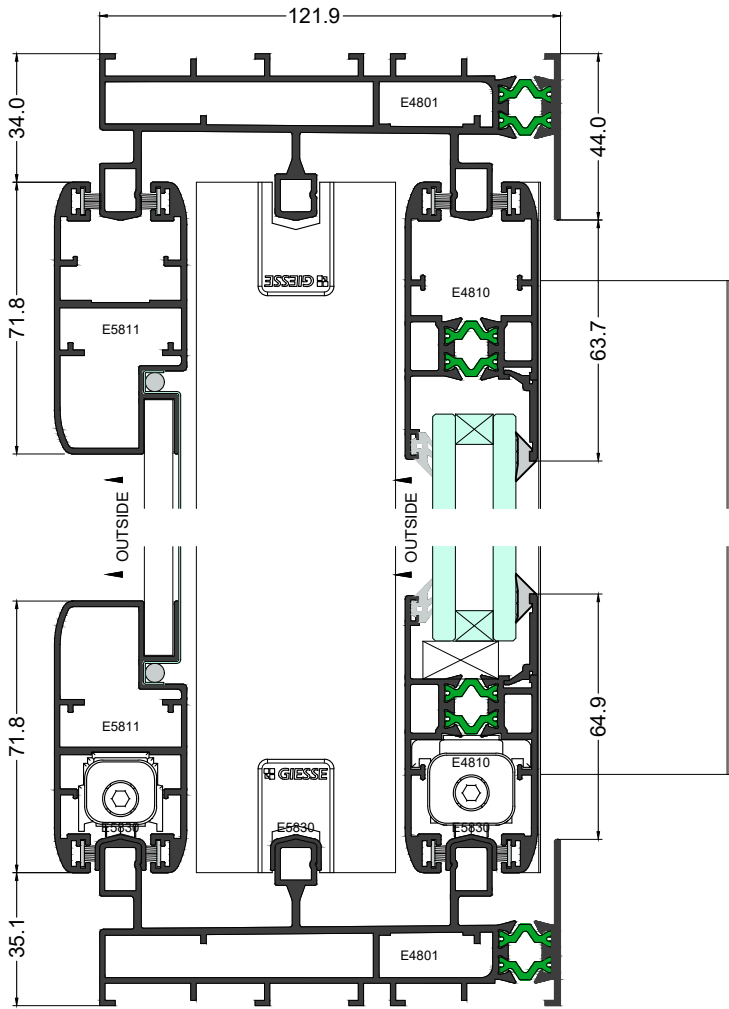

Elevation Section 1-1

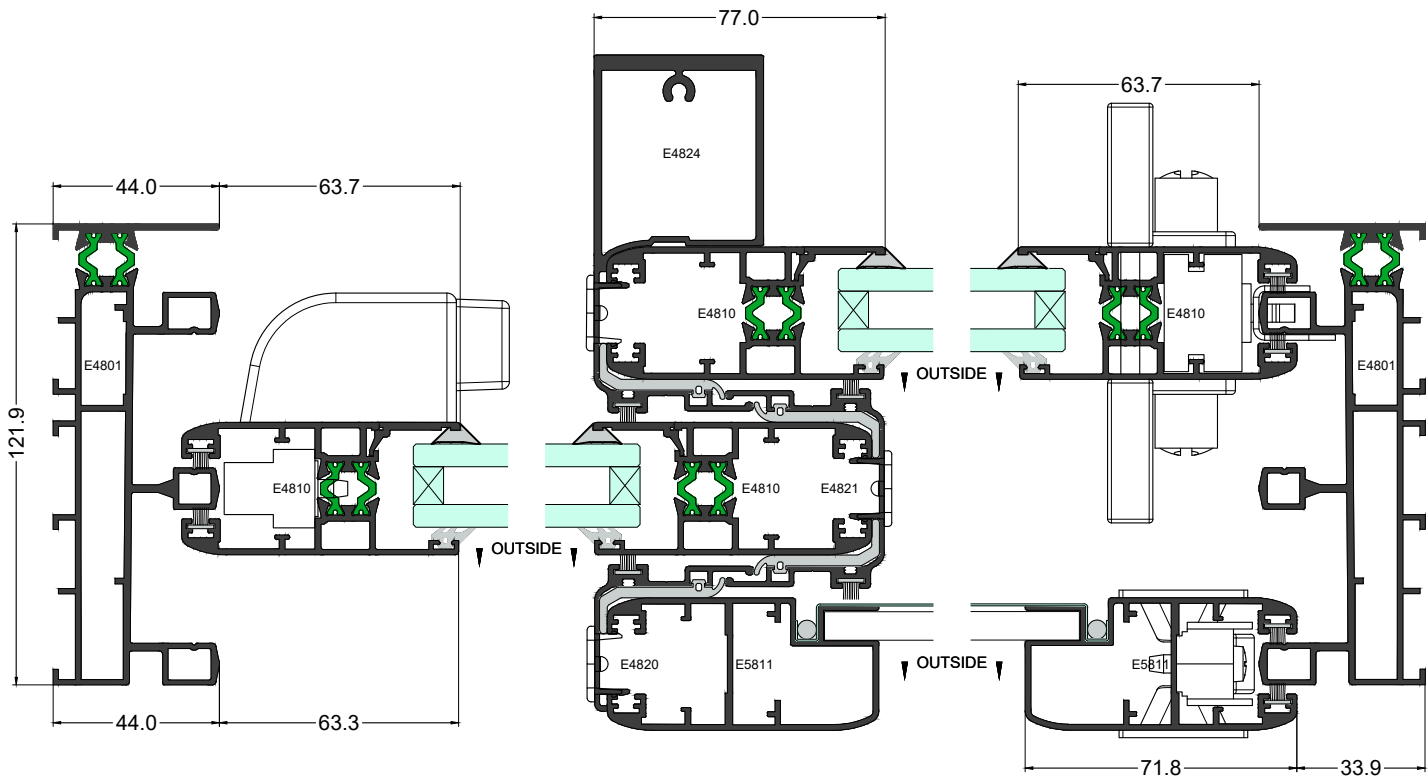

Elevation Section 2-2

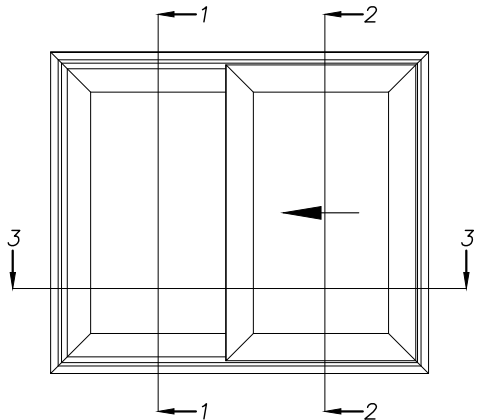


Plan Section 3-3

EC95TB


Layouts

SLIDING
2 TRACKS


THERMECO™

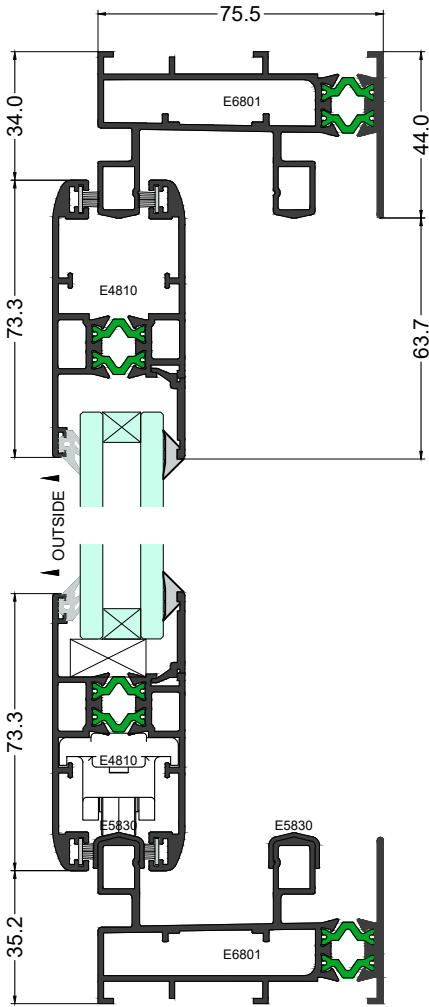



Elevation Section 4-4

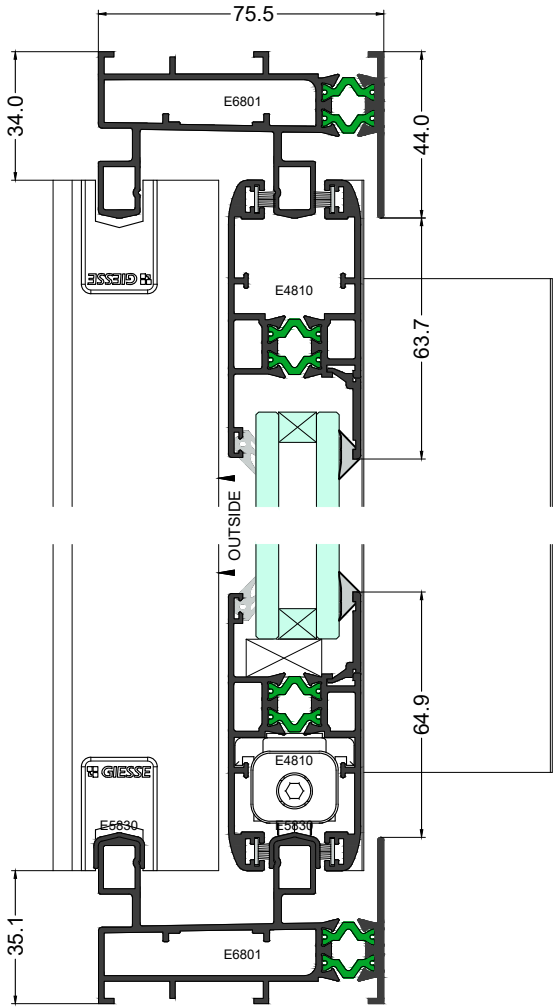

Elevation Section 5-5

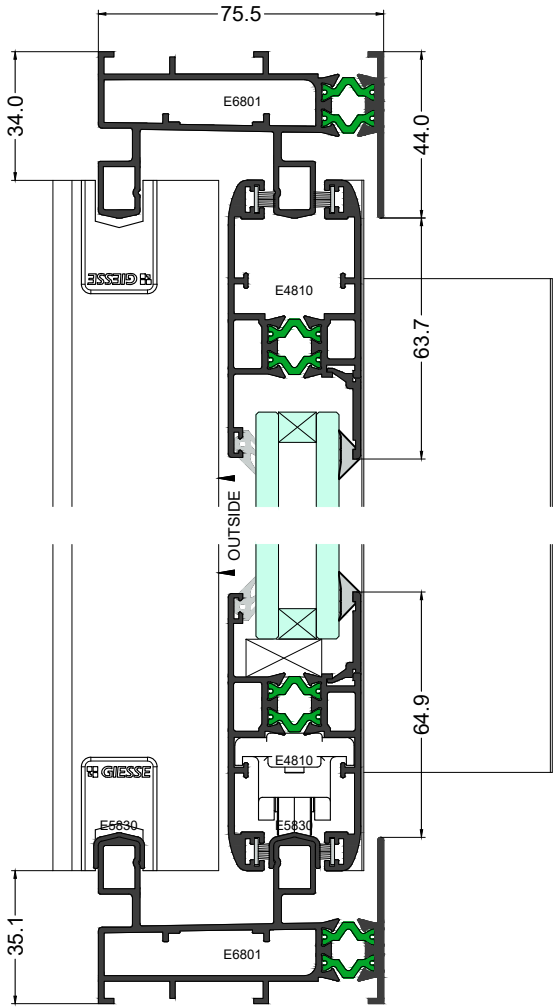

Elevation Section 6-6

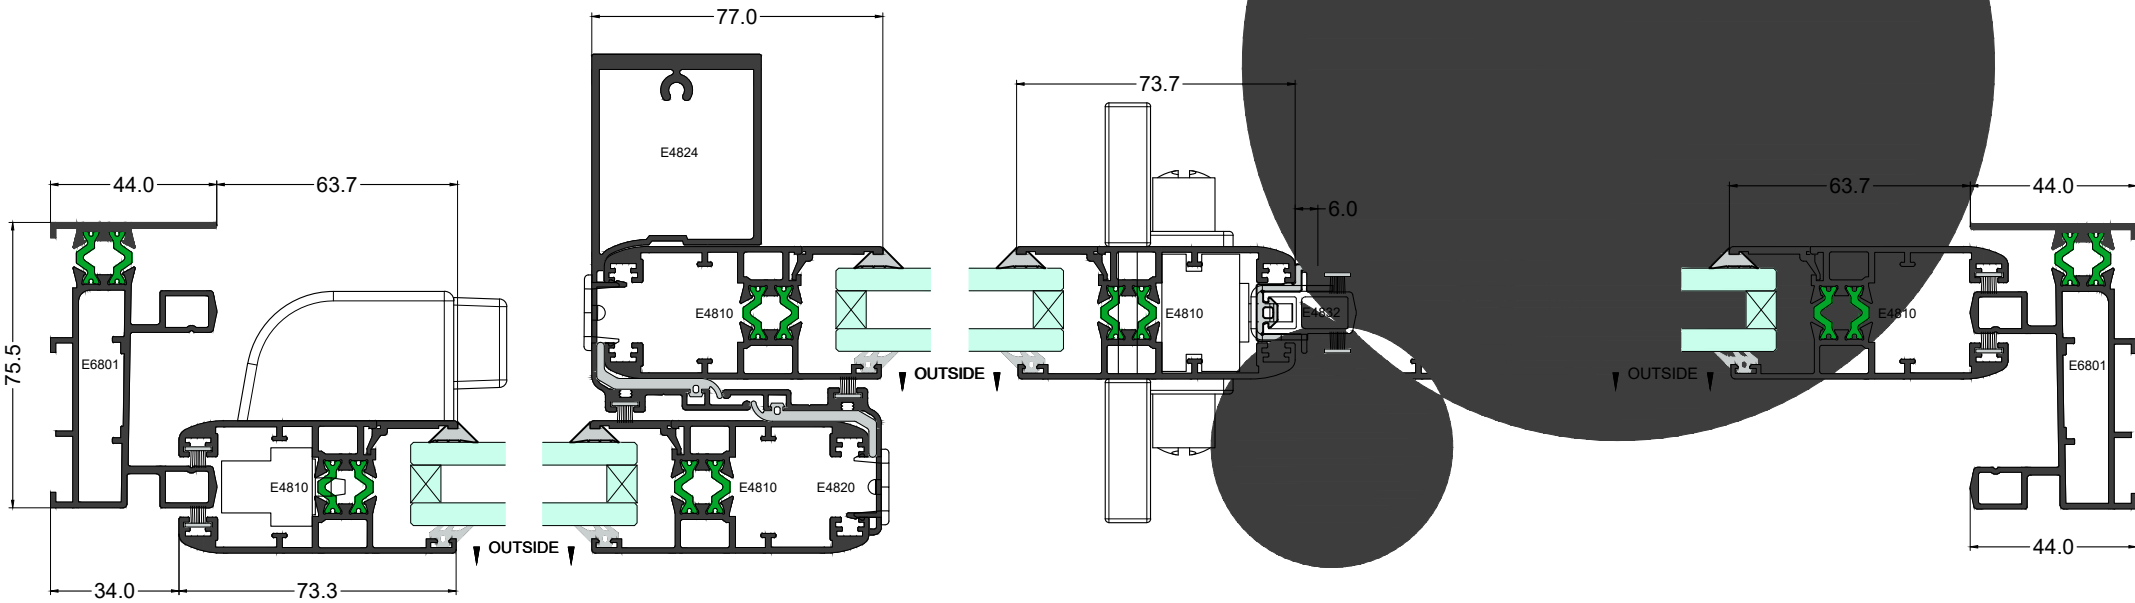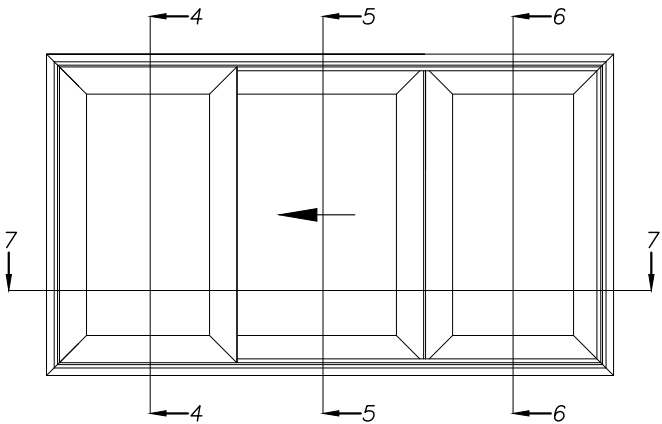


Plan Section 7-7

EC95TB


Layouts

SLIDING
3 TRACKS



THERMECO™

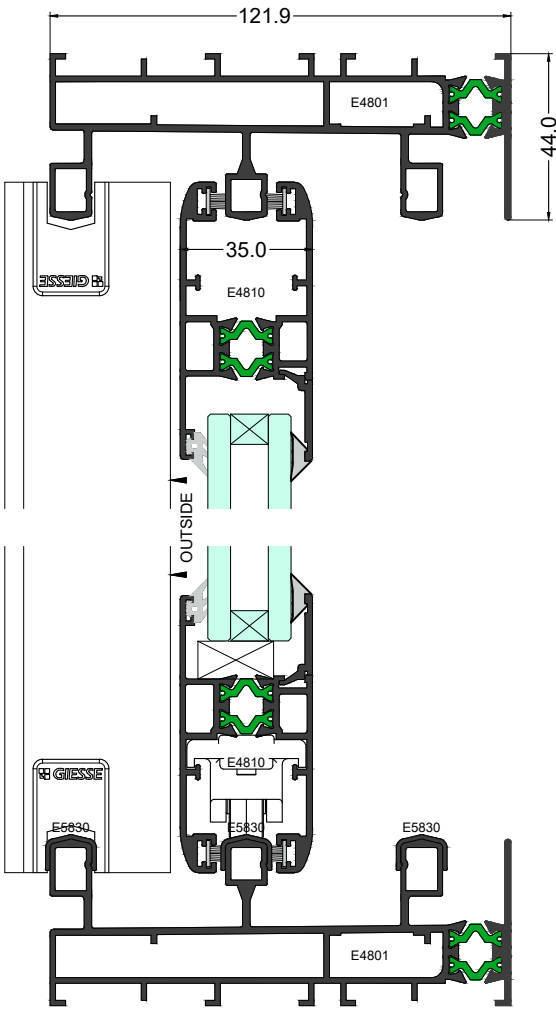

Elevation Section 8-8

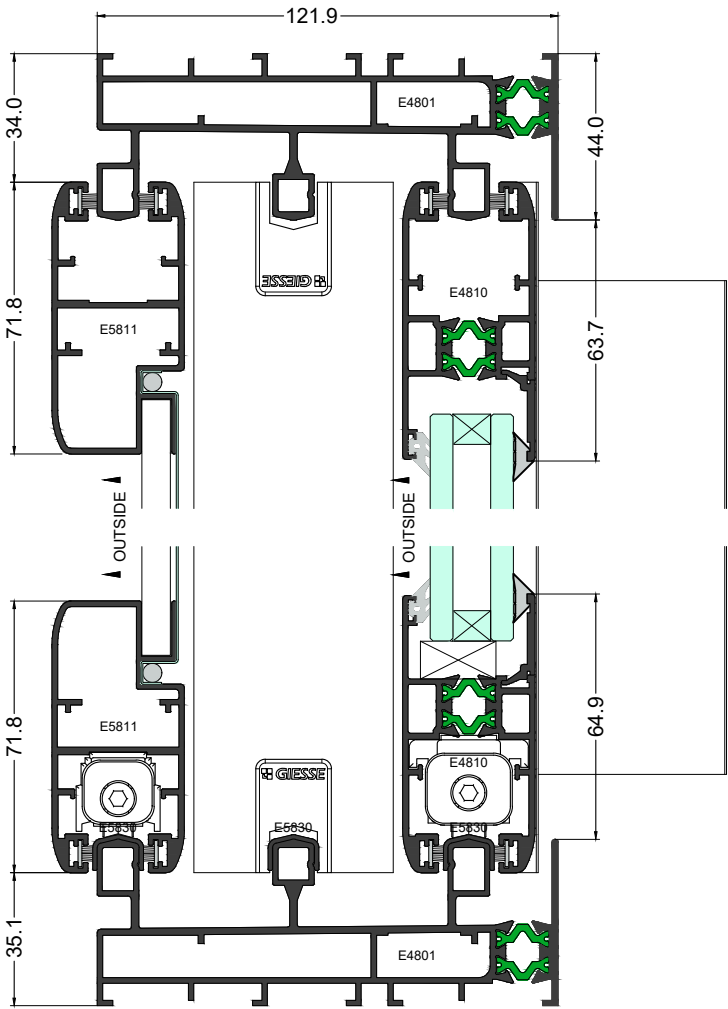

Elevation Section 2-2

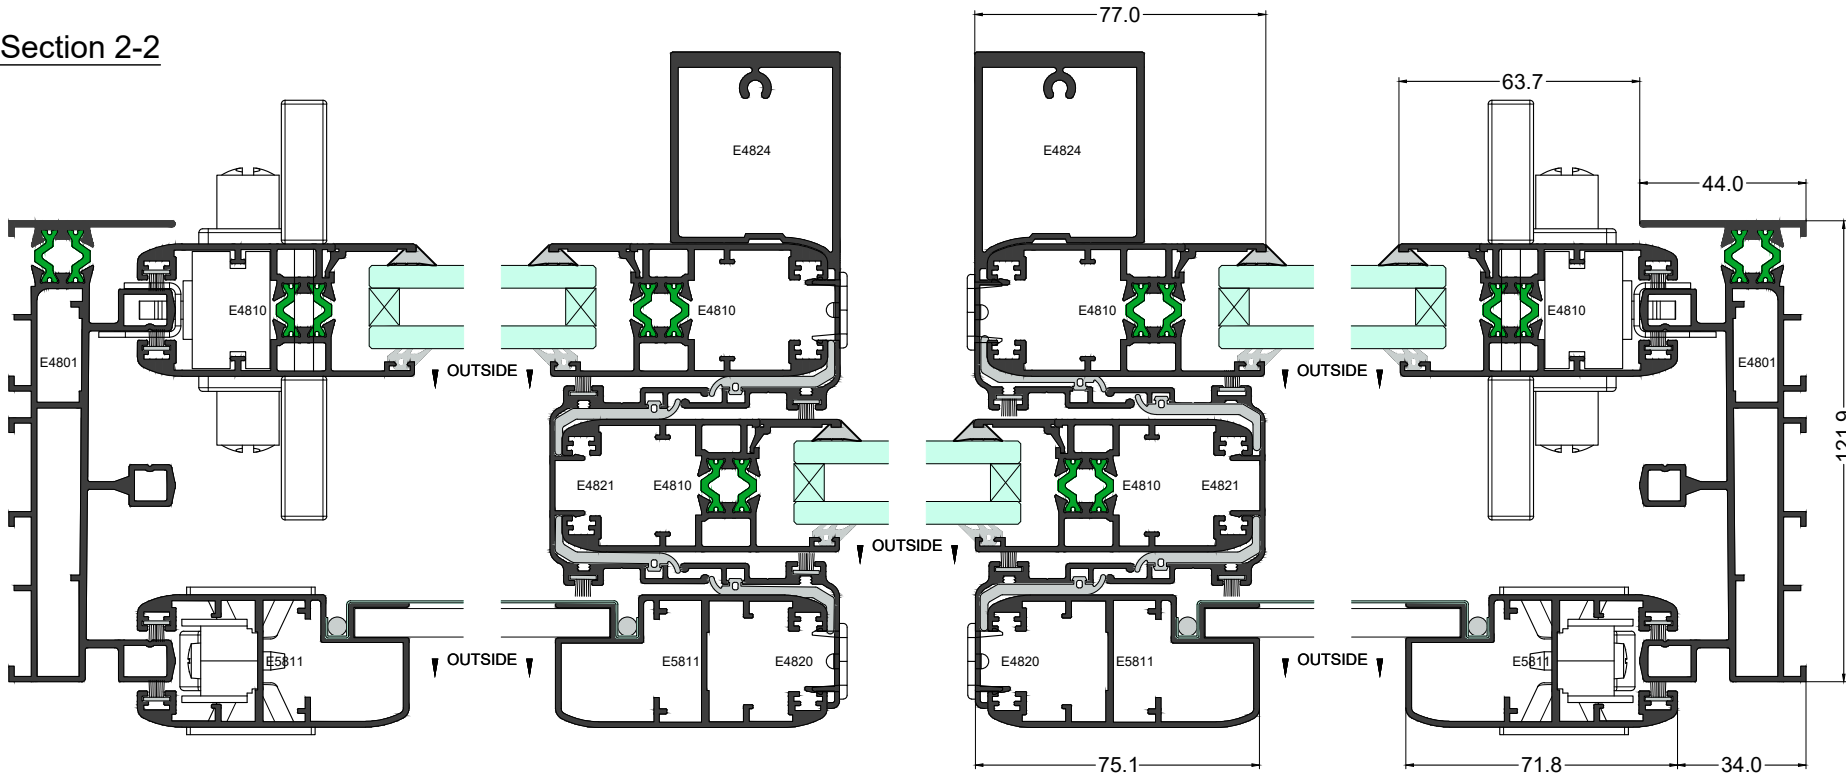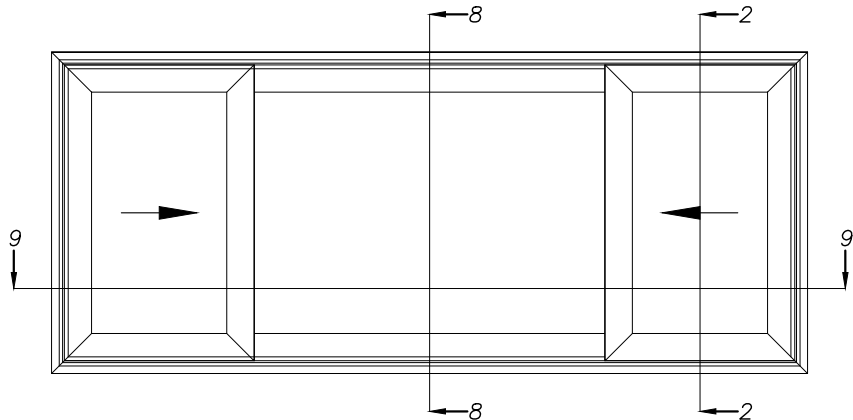


Plan Section 9-9

EC95TB


Layouts

SLIDING
3 TRACKS





THERMECO™

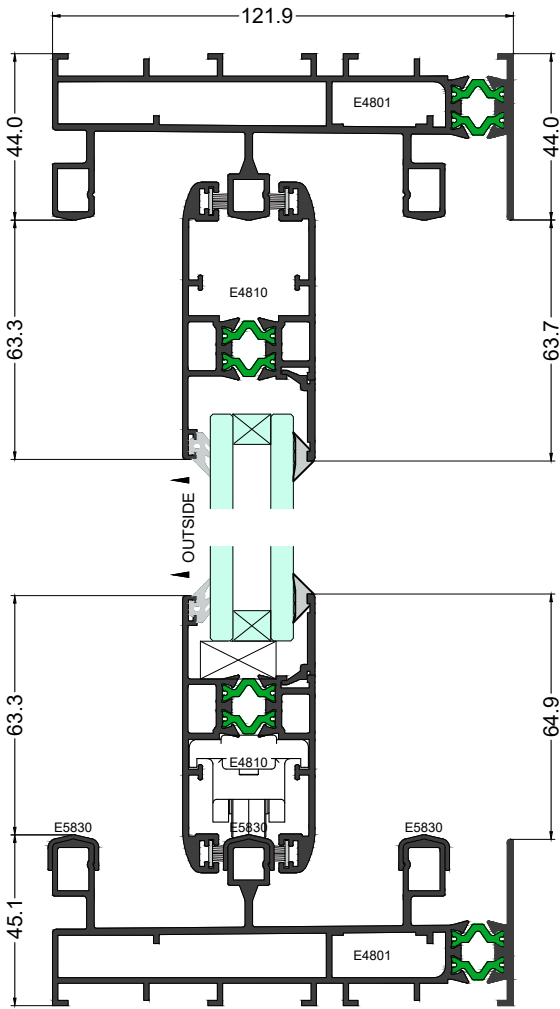



Elevation Section 1-1


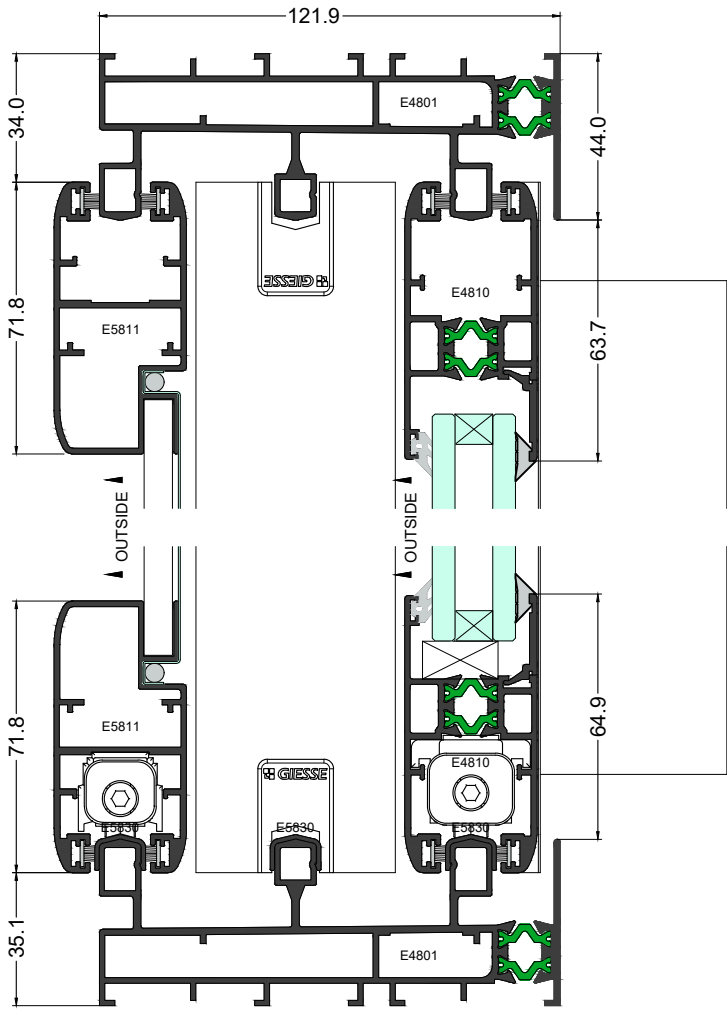


Elevation Section 2-2

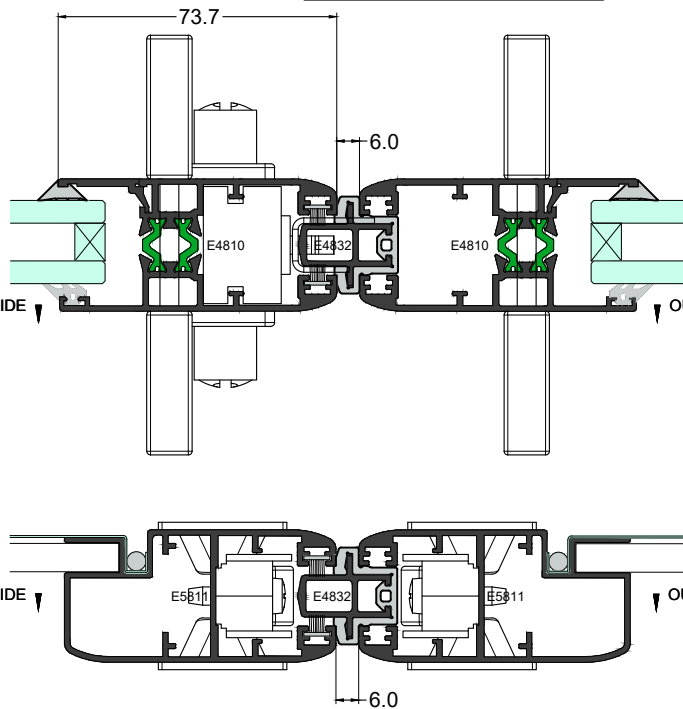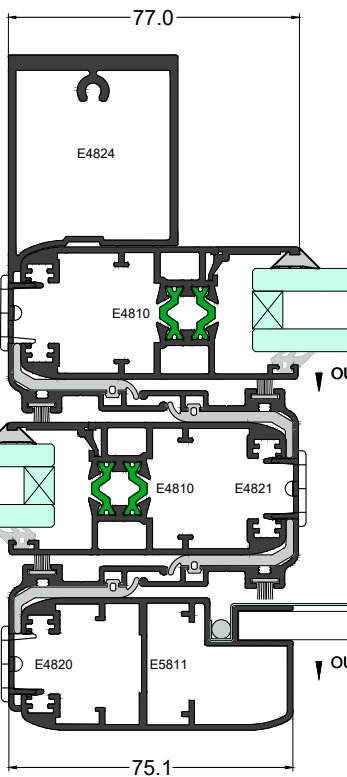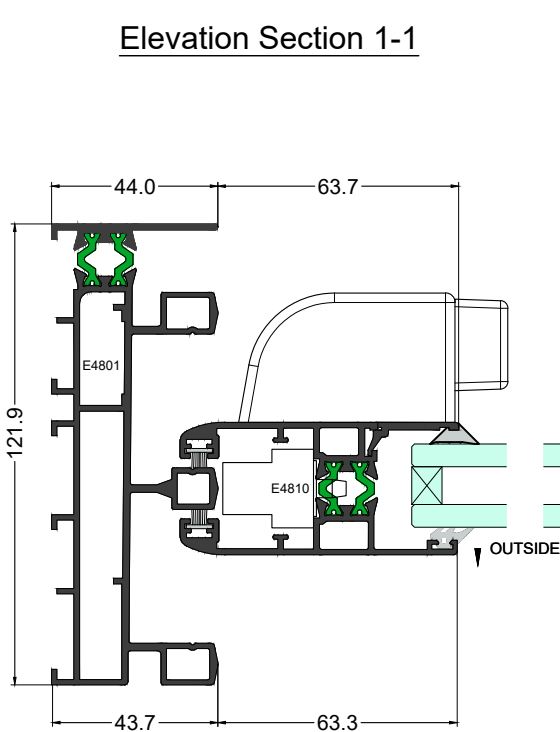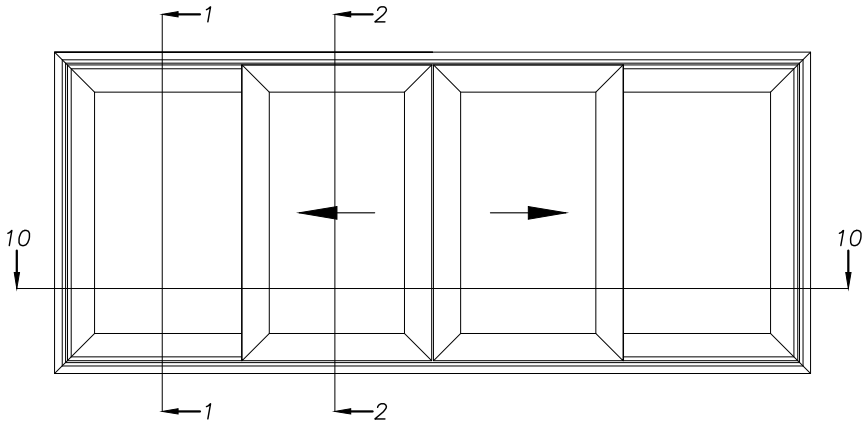


Plan Section 10-10

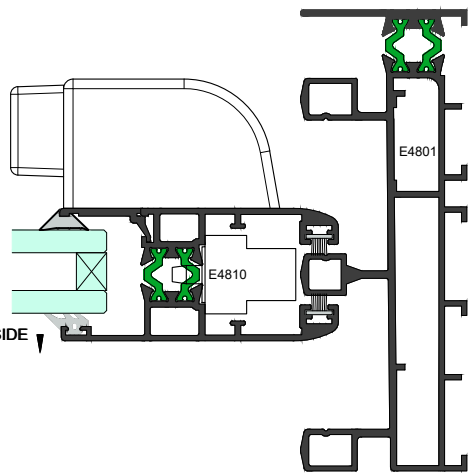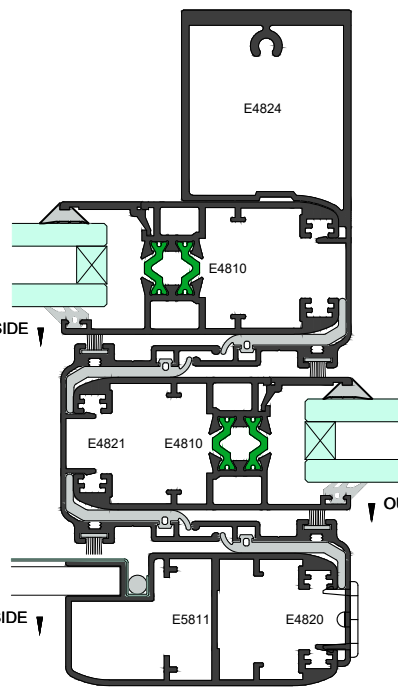


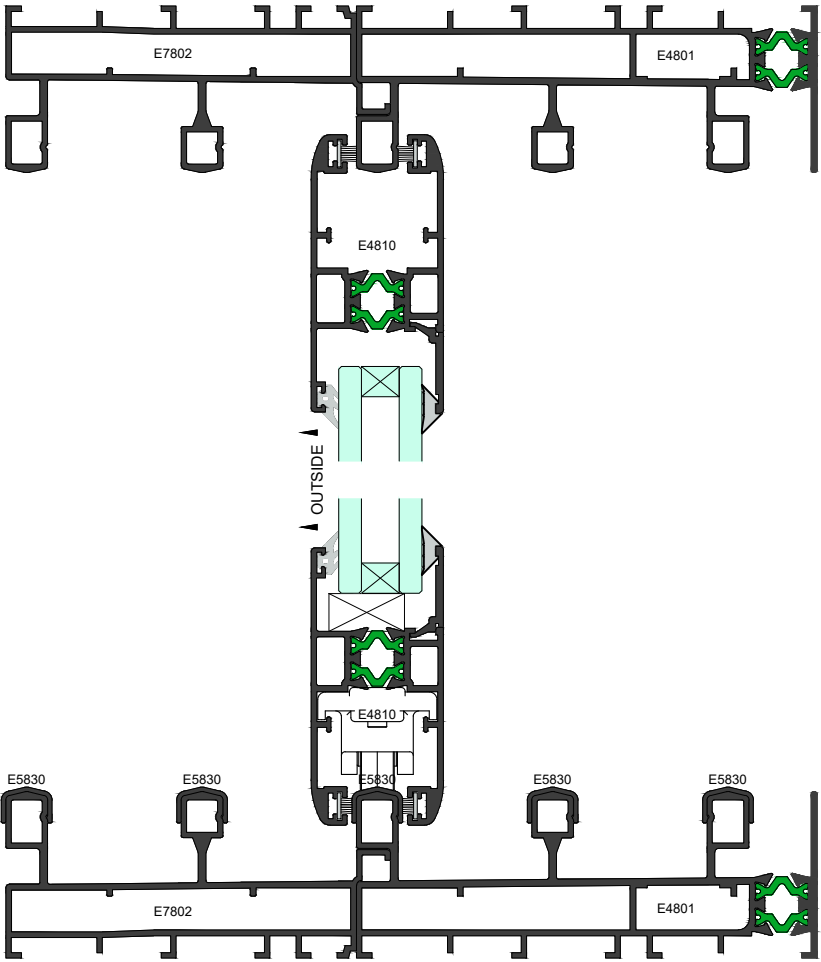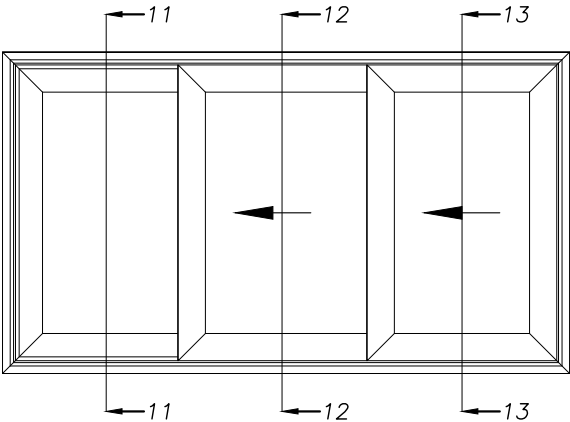



Elevation Section 11-11


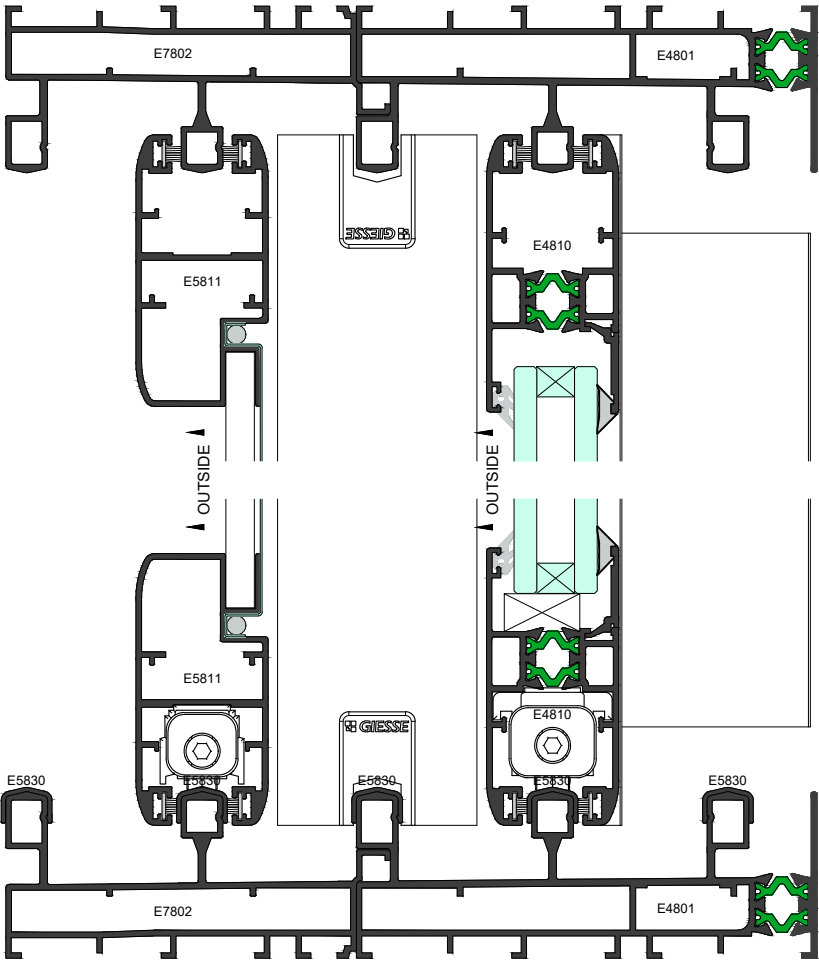


Elevation Section 12-12

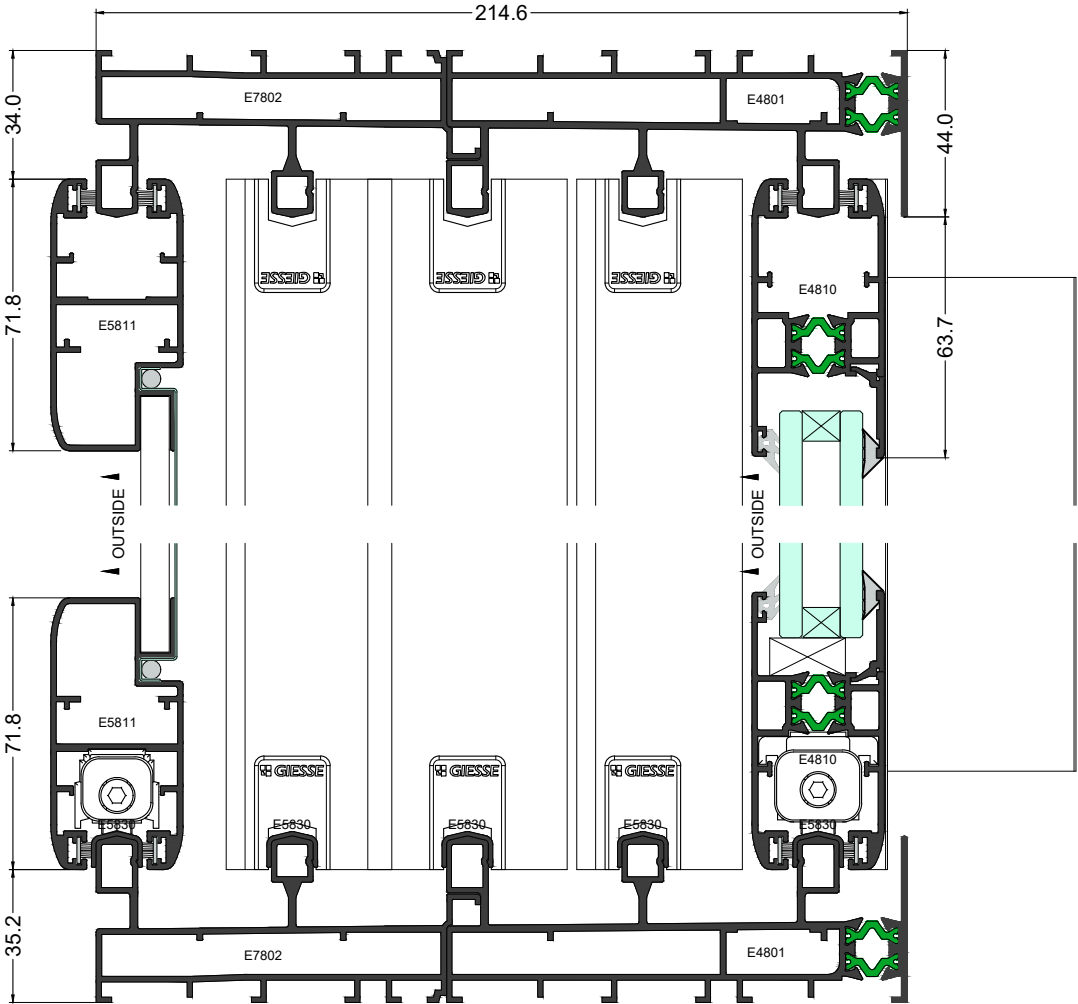


Elevation Section 13-13

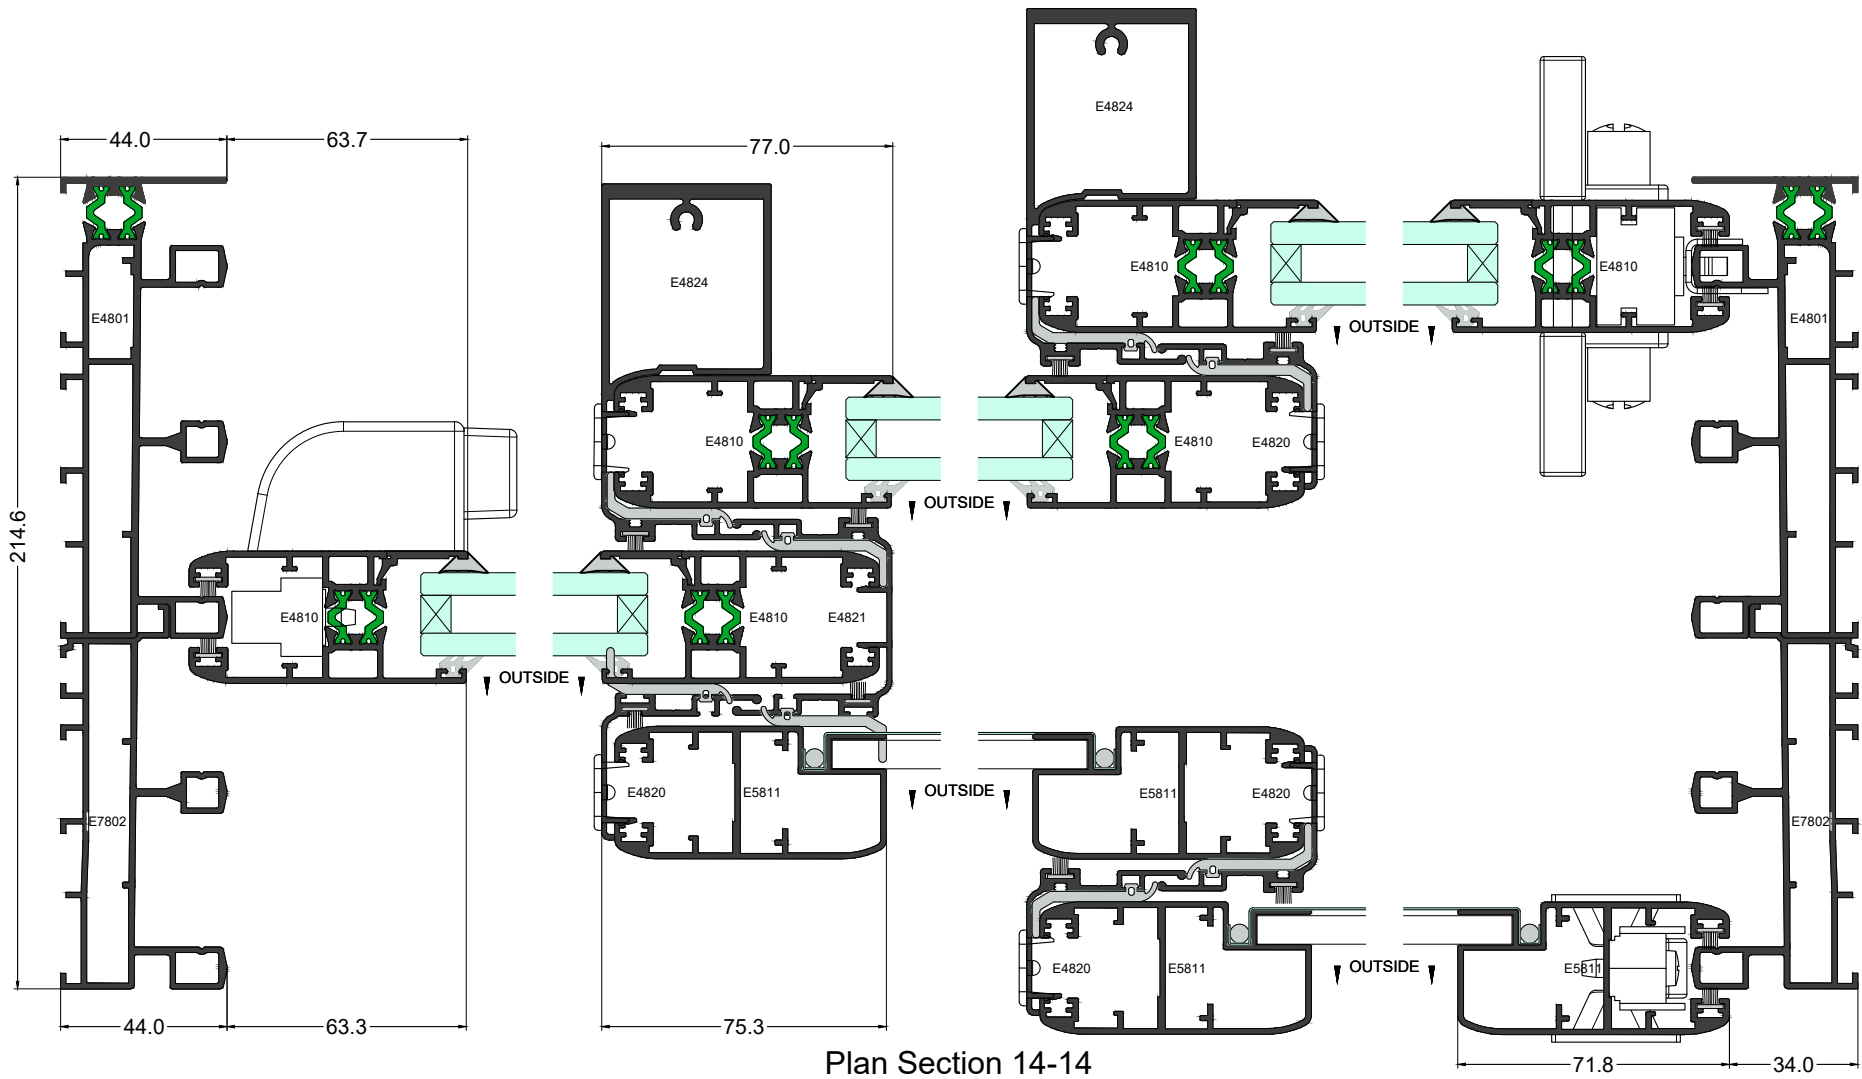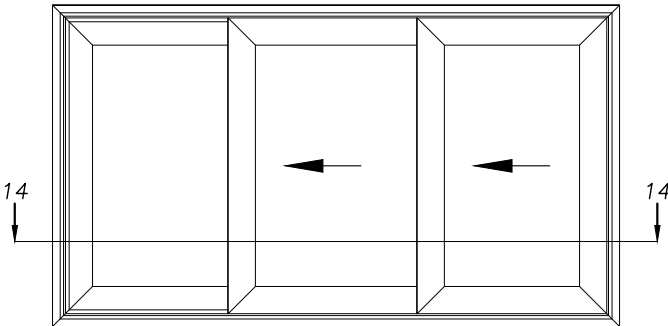


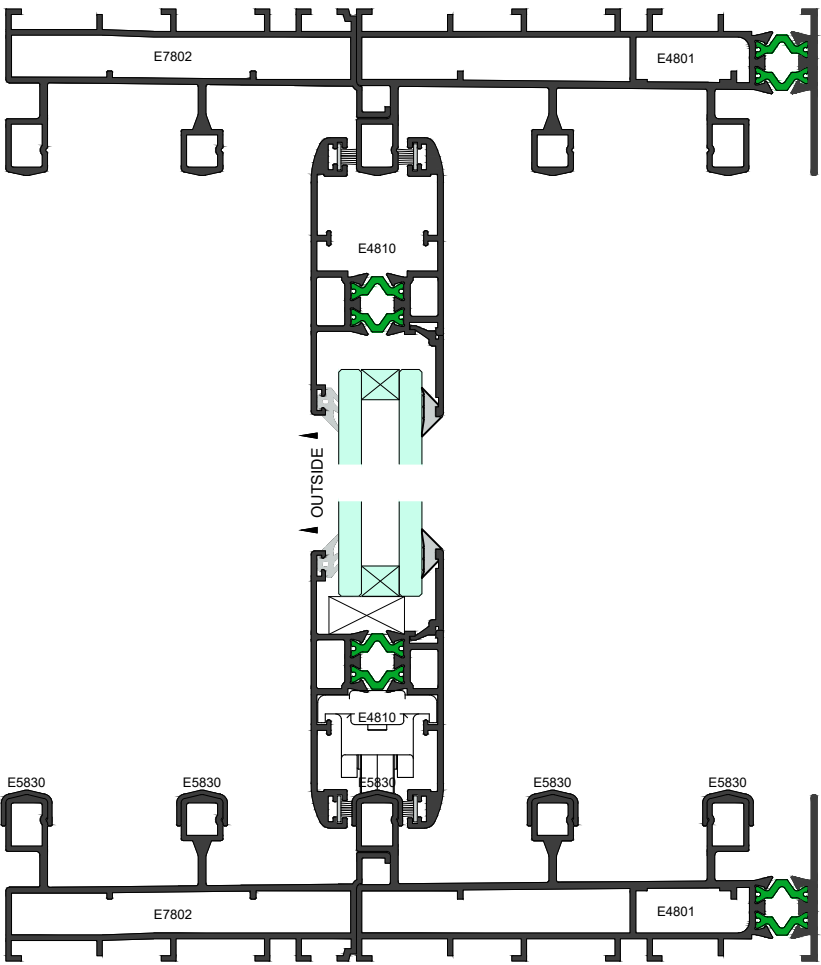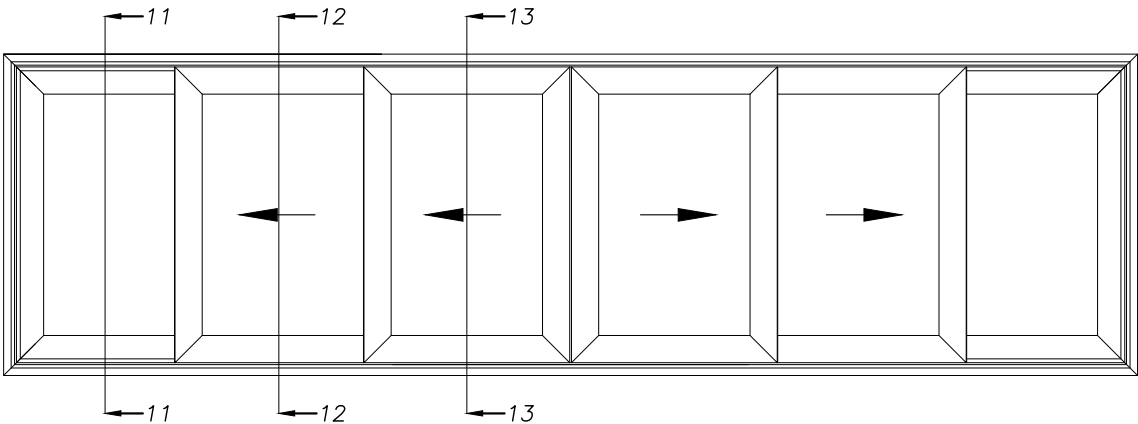


Elevation Section 11-11

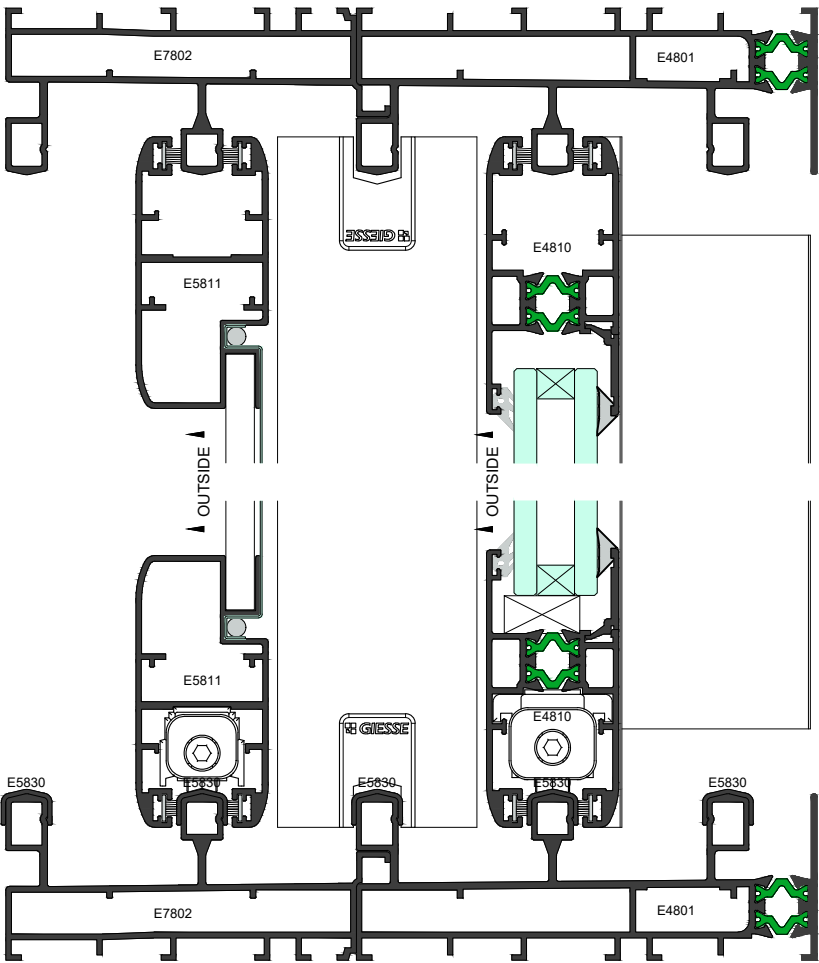



Elevation Section 12-12

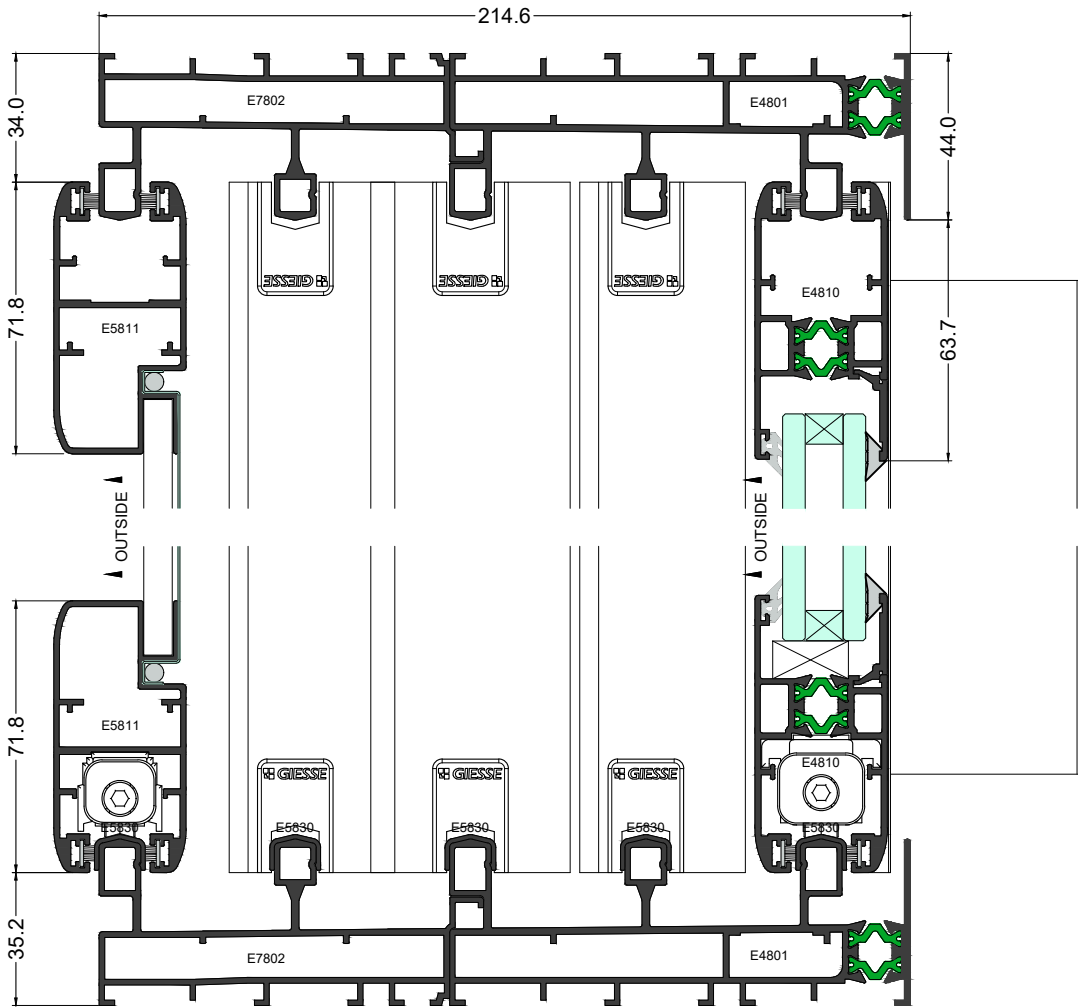

Elevation Section 13-13

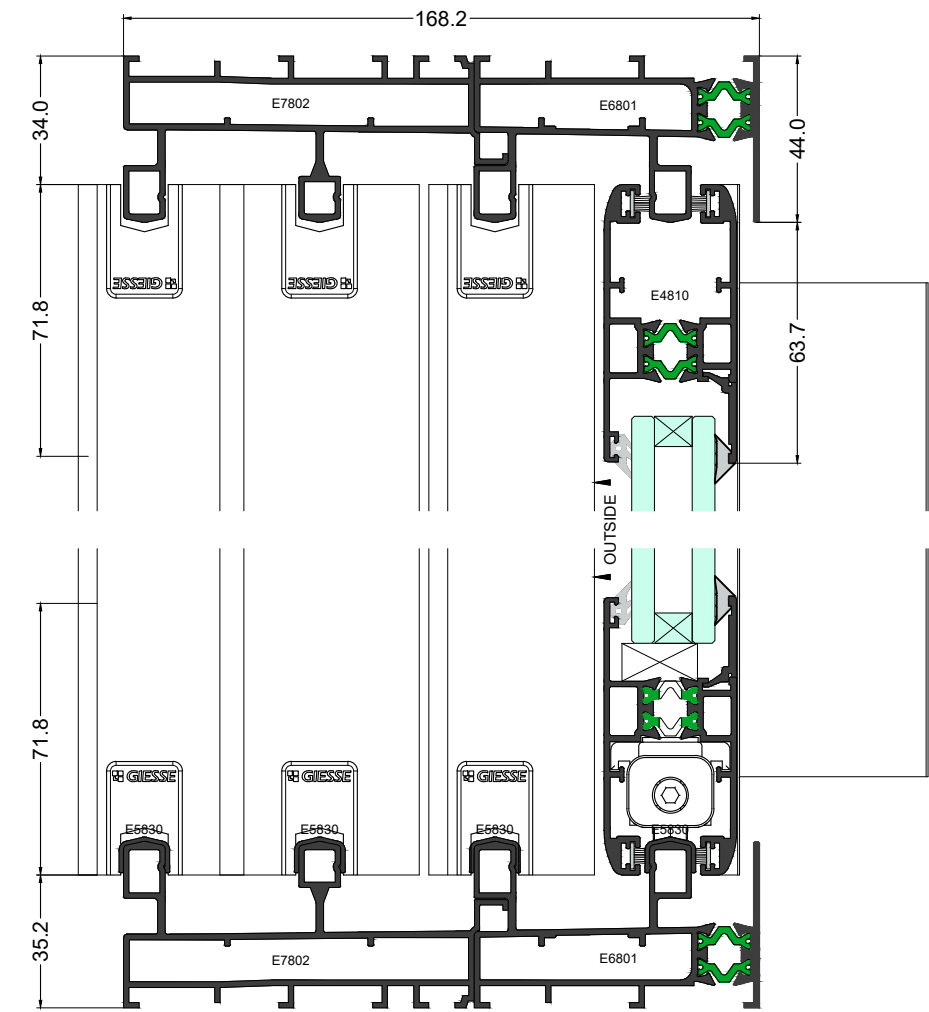

Elevation Section 16-16

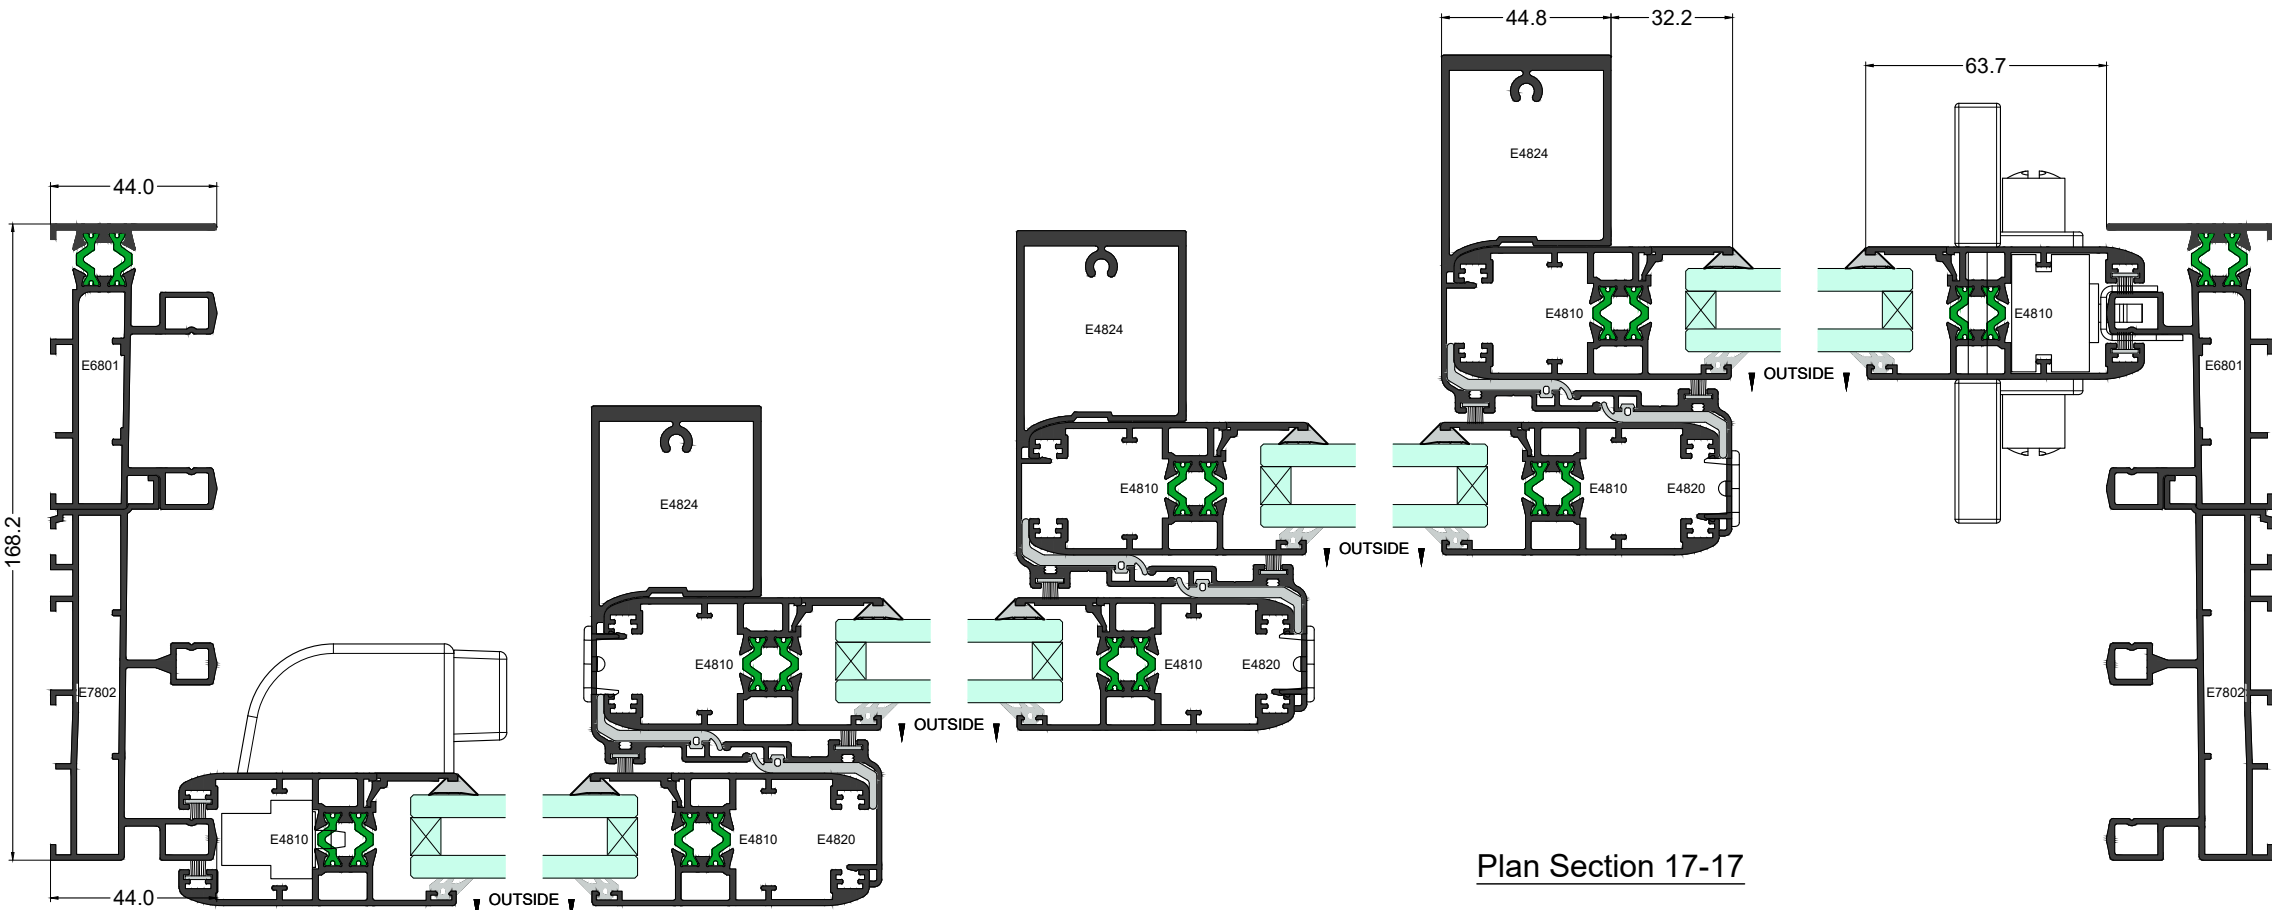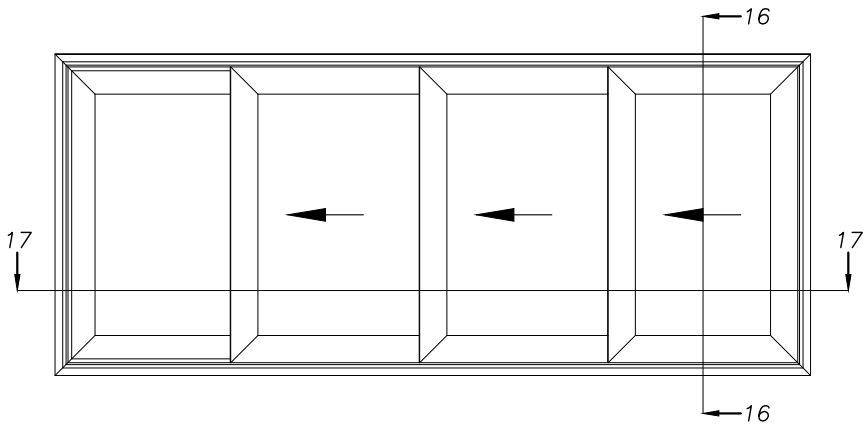

Plan Section 17-17